




Querprofil Altarm Stat. 1+174.67

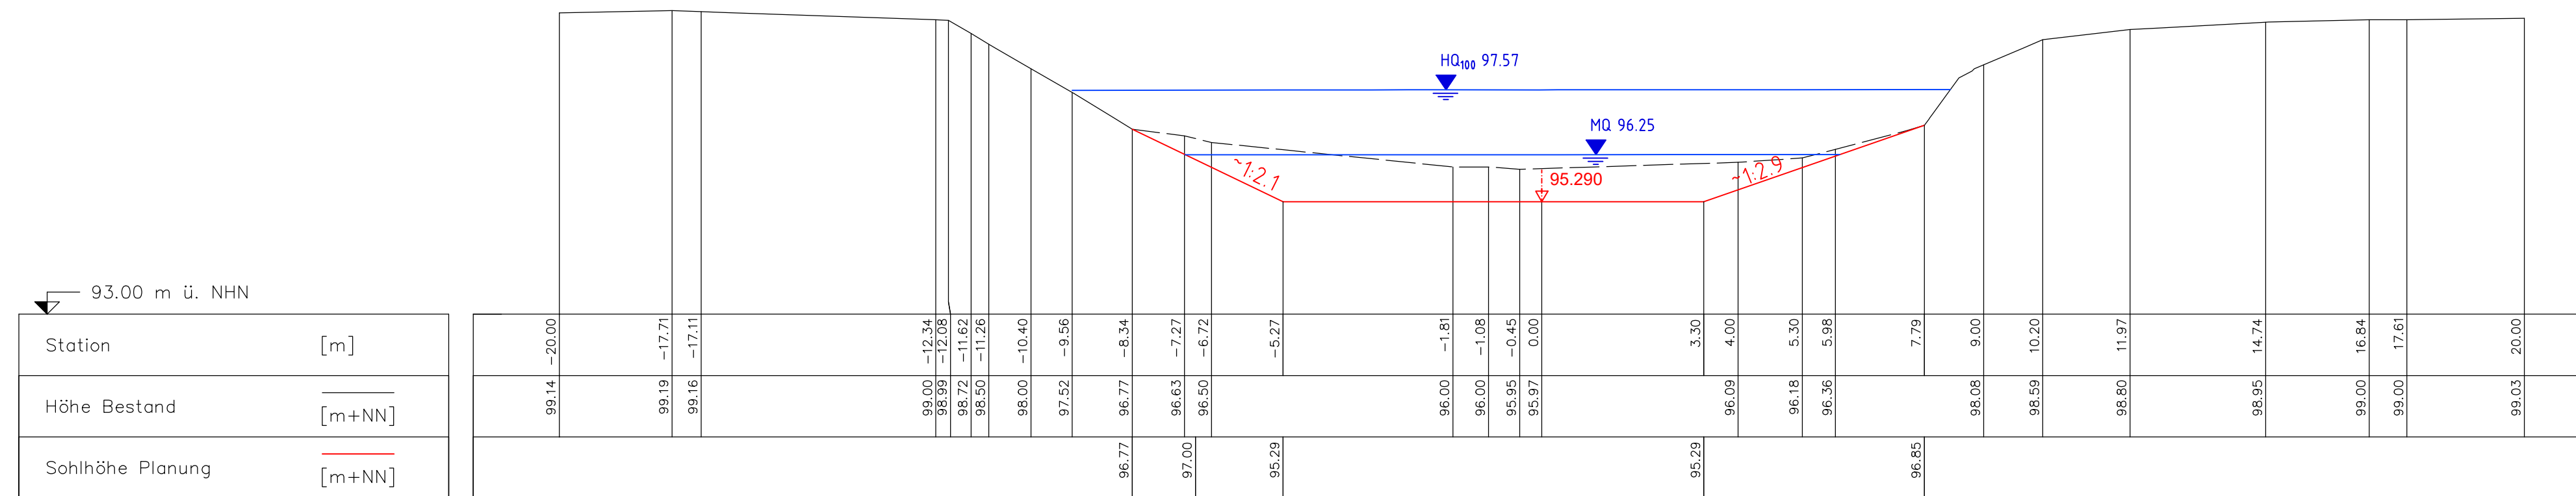


Querprofil Altarm Stat. 1+090.73

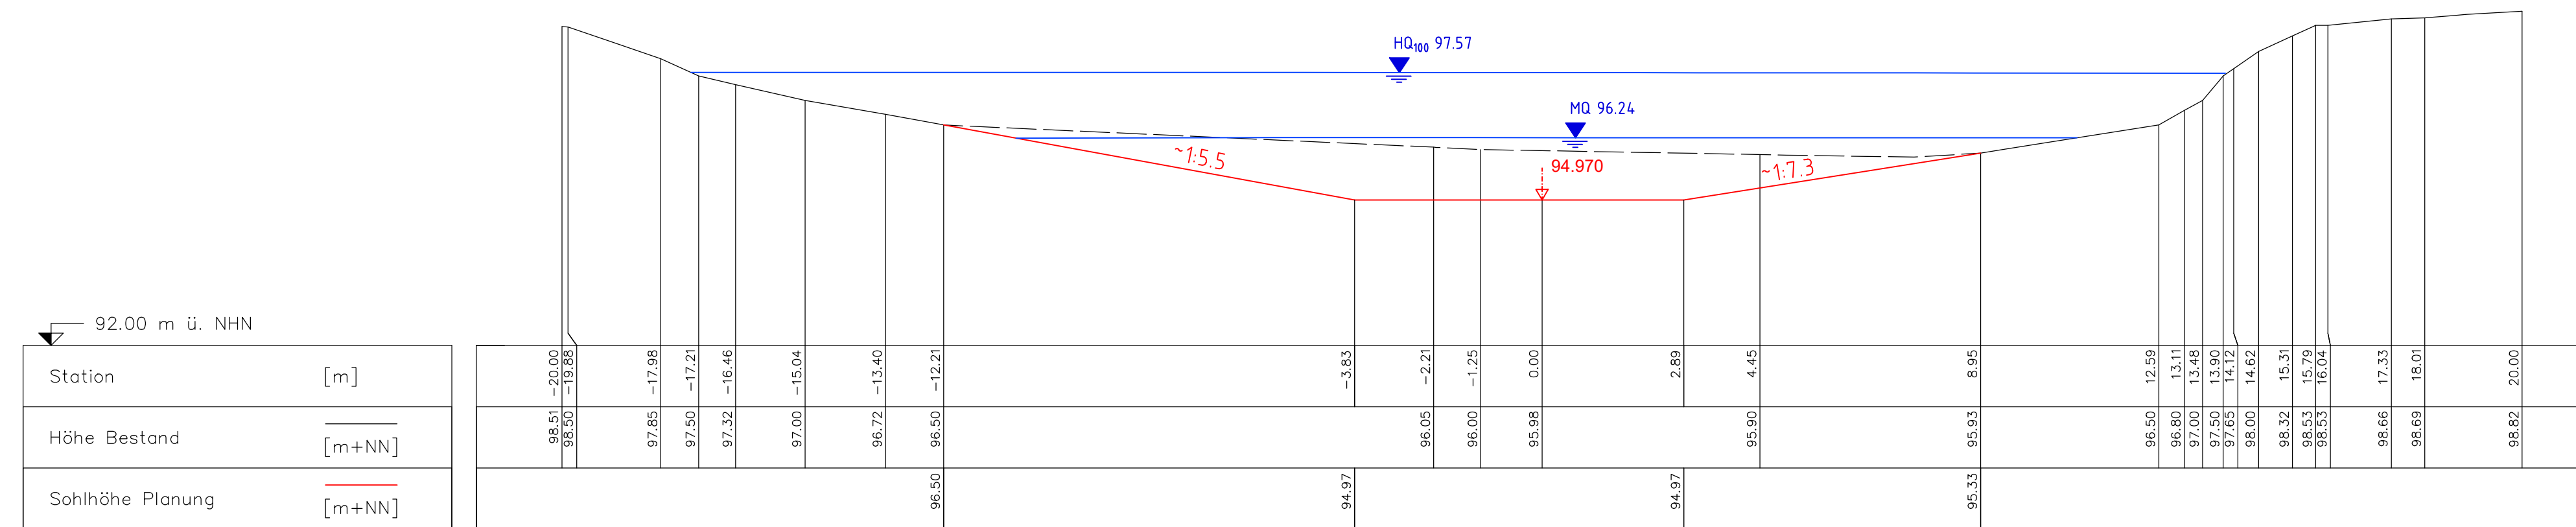


Querprofil Altarm Stat. 0+976.46

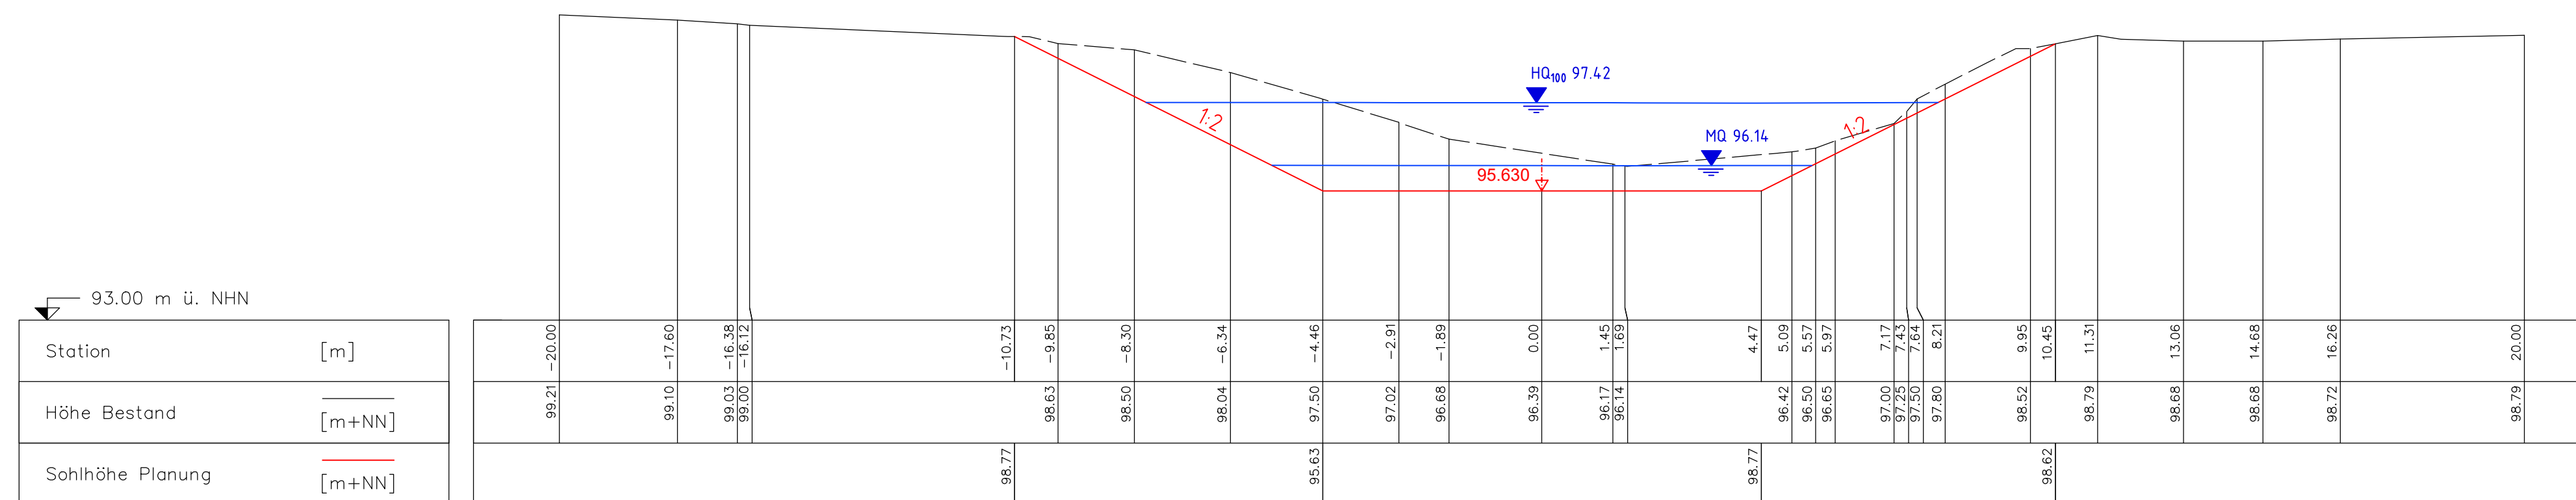


Querprofil Altarm Stat. 0+914.59

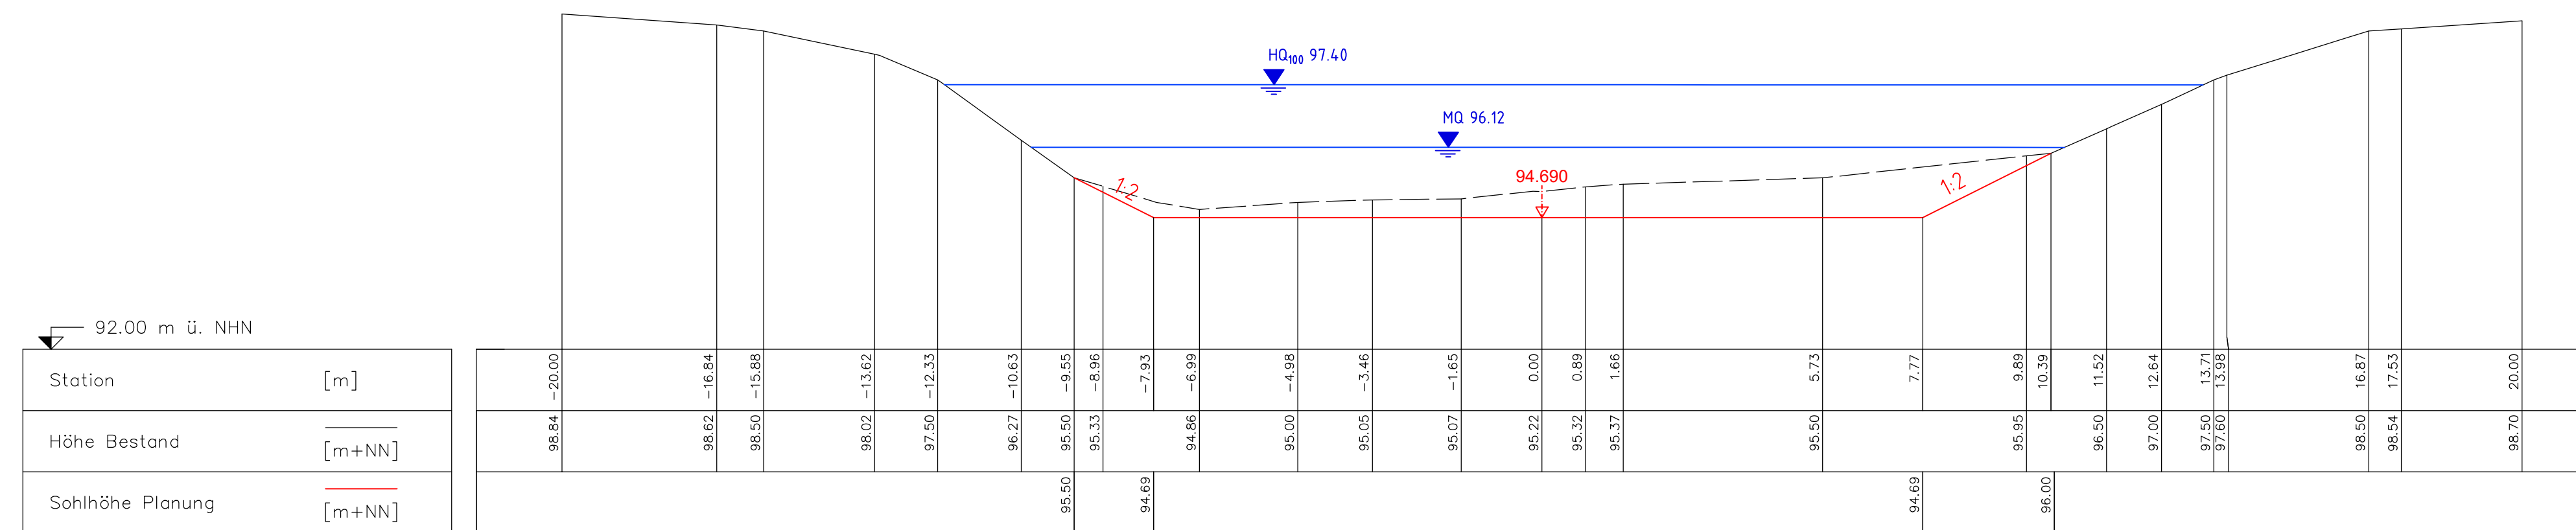

Querprofil Altarm Stat. 0+823.09

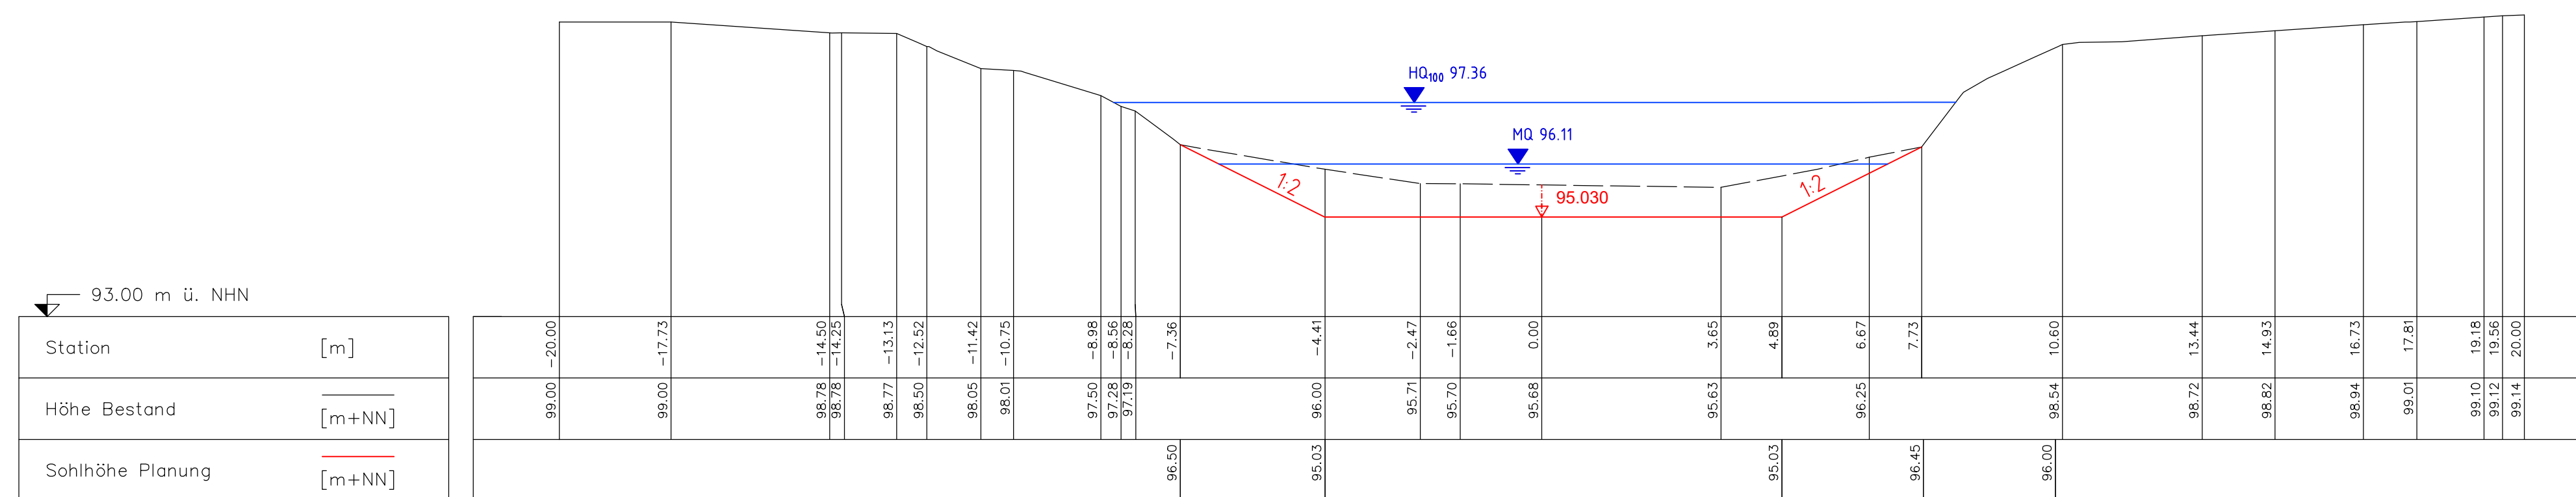

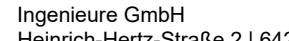		Arge Hausener Niddawehr c/o CDM Smith Consult GmbH Darmstädter Str. 63 64404 Bickenbach		Tel. 06237 506-0 Fax 06237 506-150 mail: info@cdmsmith.com www.cdm-smith.com			
				Ingenieurbüro GmbH Heinsberg-Strasse 2 64295 Darmstadt T 06151 885-0 F 06151 885-150 www.kuk.de			
DATUM		NAME		STADTTEIL		.	
BEARBEITET Dez. 2021		Figge		BETRIEBSBEZIRK		.	
GEZEICHNET Dez. 2021		Negro		KOSTENTRÄGER		.	
GEPRÜFT Dez. 2021		Heuser		DRUCKDATUM: +		BLATTGRÖßE: 1,558m x 0,743m = 1,16 m²	
DATENAME:				ZEICHNUNGS-NR. 03.02.03			
Naturnaher Umbau des Hausener Niddawehrs und Anschluss der Altarme 7 bis 9 an die Nidda							
Querprofile Altarm Stationierung 1+174.67 bis 0+823.09							
Entwurfs- und Genehmigungsplanung				LAGESTATUS: 07138.11			
 STADT FRANKFURT AM MAIN  STADTENTWÄSSERUNG FRANKFURT AM MAIN							
GEPRÜFT		DATUM		NAME		IM AUFTRAG	
SG PLANUNG							
SG BETRIEB							